




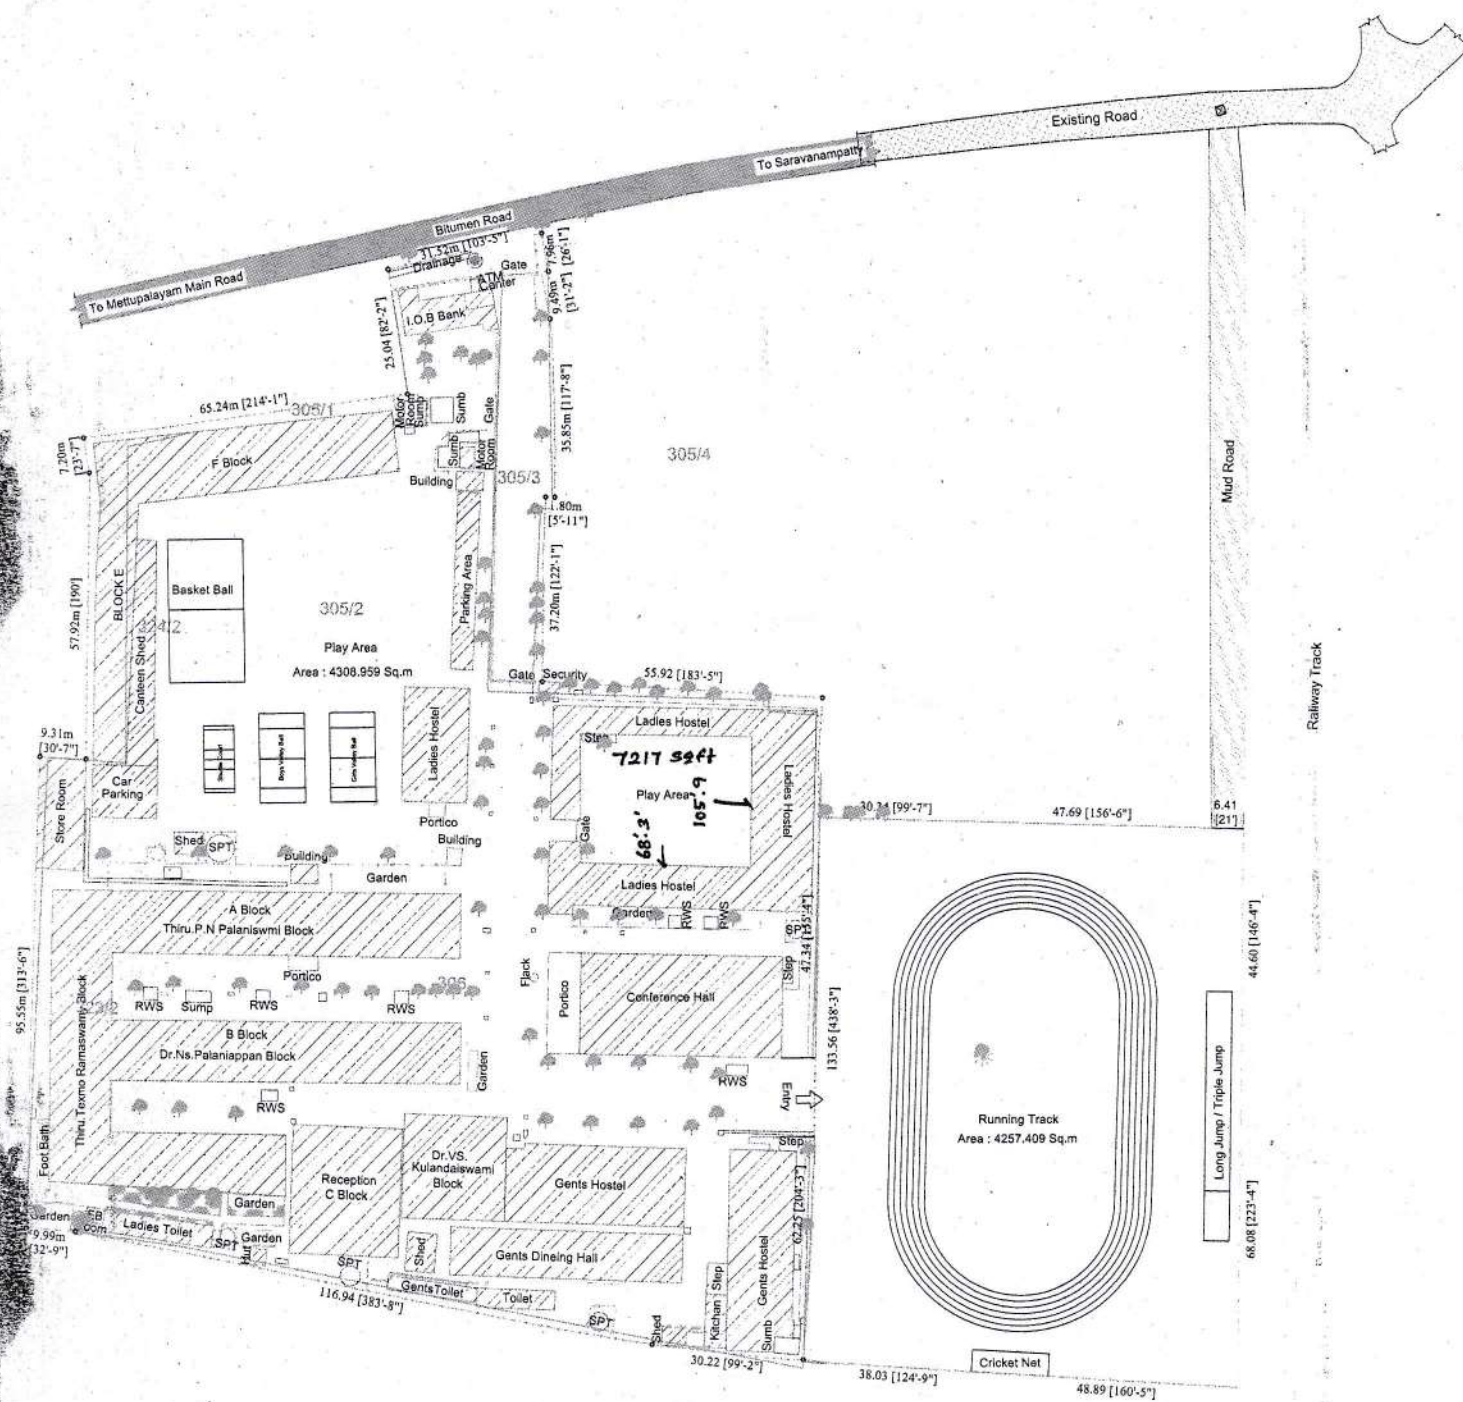

AREA :-

1. 101843.28 Sq.Ft.
2. 2.338 Acres.
3. 9461.346 Sq.m.

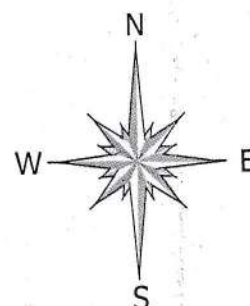

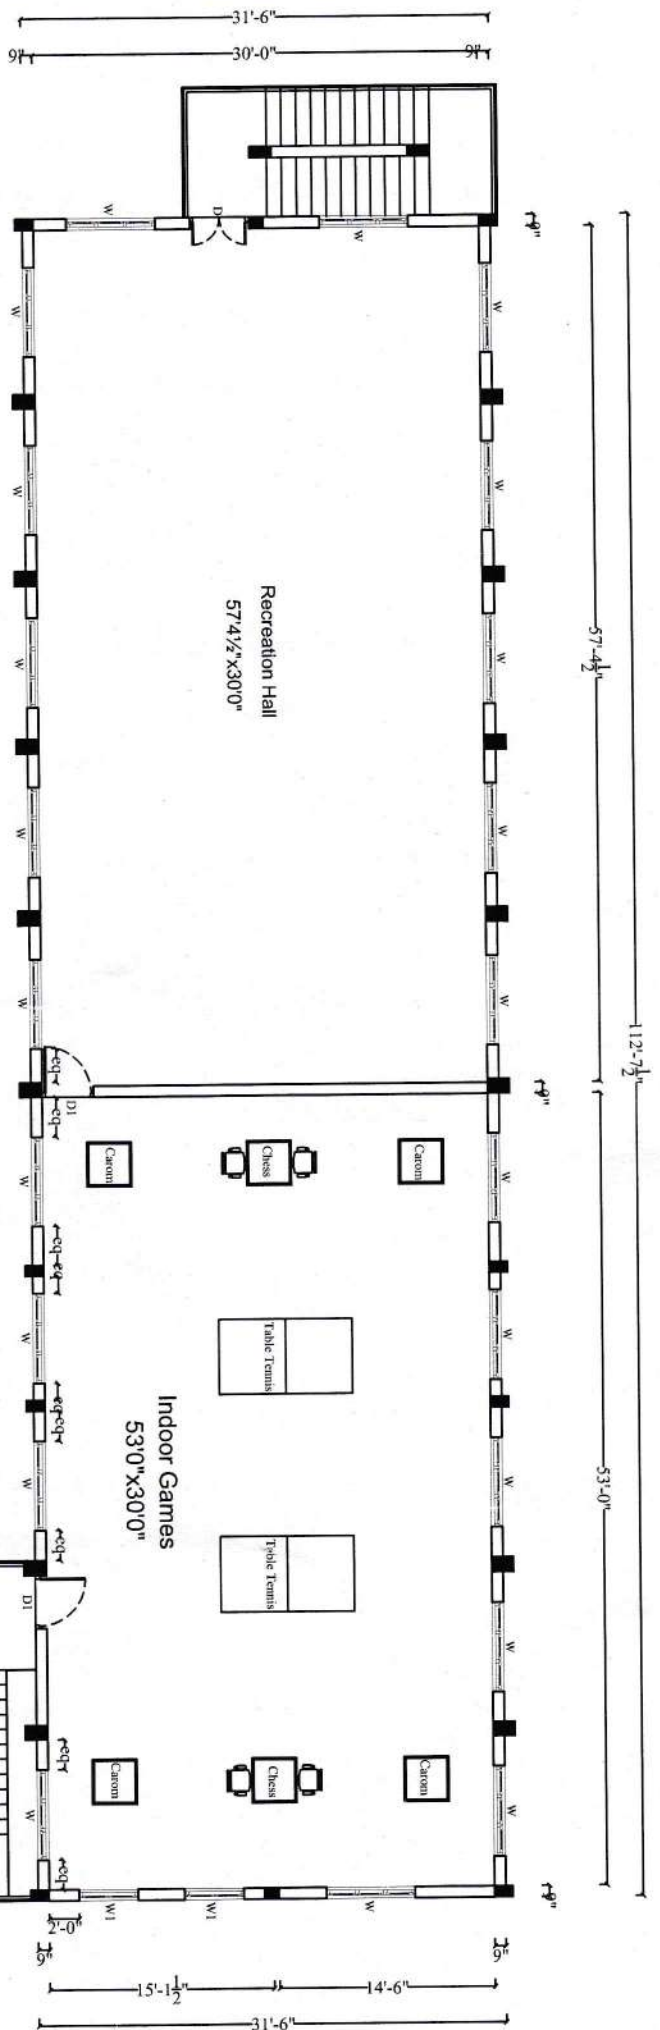

PROJECT :

Kongunadu Arts & Science College

Gents Hostel Block

@ Coimbatore

Drawing Title:-

Working Drawing

Fourth Floor

Area Details

Area Of Indoor Games : 1590.00 Sft

Joinery Details

Sys	Description	Size
D	Door	4'0"x8'0"
D1	Door	3'6"x8'0"
D2	Door	2'6"x7'0"
W	Window	7'0"x5'0"
W1	Window	4'0"x5'0"
V	Ventilator	1'0"x2'0"



Architects:-

D'SIGN GROUP
ARCHITECTS & ENGINEERS
INTERIOR DESIGNERS

144 T.V. SAIY ROAD WEST, R.S. PURAM,
COIMBATORE - 641002.

PH : 0422-2549409

e-mail : designscb@gmail.com

website : www.designgroup.co.in

REV NO DATE

DRN BY S. Vishnu

DRG. NO A-02 SHEET NO 01

REMARKS

DATE 11.04.19